


**SITE PLAN**  
SCALE: 1" = 60'

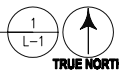


6600 Rockledge Drive, Suite 550  
BETHESDA, MD 20817  
PHONE: (202)408-0960  
FAX: (202)408-0961

SUBMITTALS		
DATE	DESCRIPTION	REV.
03-28-17	LEASE EXHIBIT REVIEW	A
06-09-17	LEASE EXHIBIT	B



**T-MOBILE NORTHEAST LLC**

12050 BALTIMORE AVENUE  
BELTSVILLE, MD 20705  
PHONE: (240) 264-8600

**7BAC319A  
ST. MATHEW  
2320 MAYFIELD AVE.  
BALTIMORE, MD 21213**

TITLE:  
**SITE PLAN**

PROJECT NO: 1042.927  
DESIGNER: M.M.E. ENGINEER: C.S.

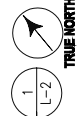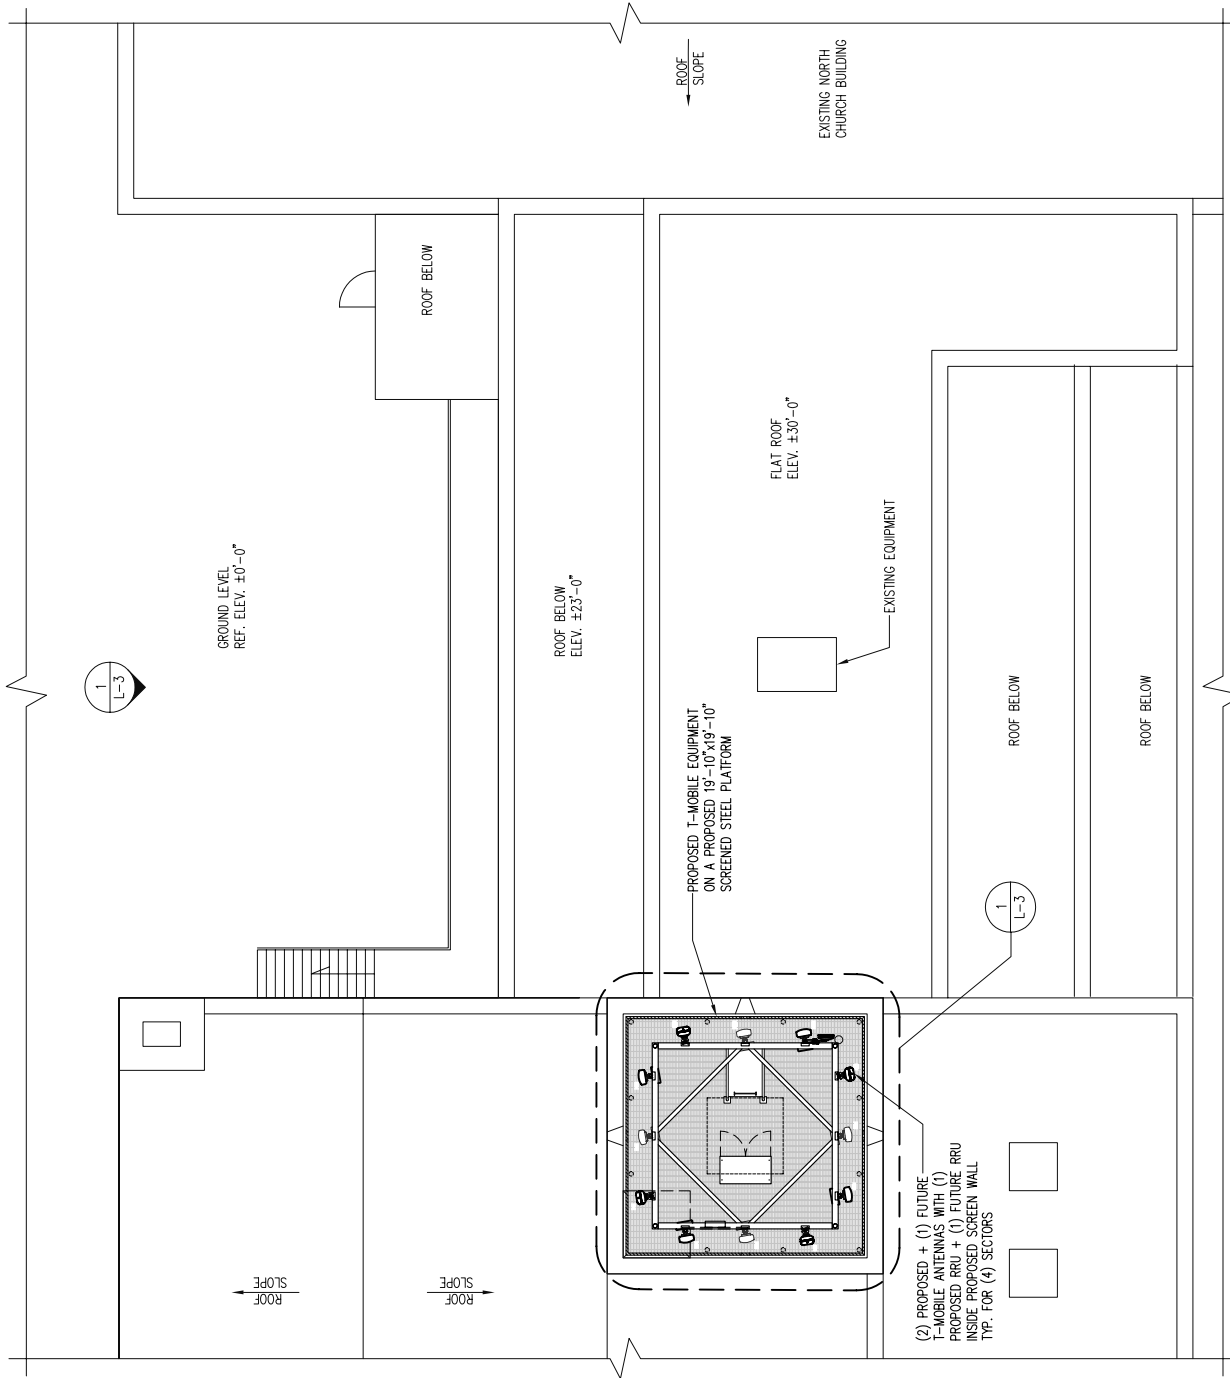

**ROOF & EQUIPMENT LOCATION PLAN**

SCALE: 1/32" = 1'-0"



6600 Rockledge Drive, Suite 550  
 BETHESDA, MD 20817  
 PHONE: (202)408-0960  
 FAX: (202)408-0961

**SUBMITTALS**

DATE	DESCRIPTION	REV.
03-28-17	LEASE EXHIBIT REVIEW	A
06-09-17	LEASE EXHIBIT	B

**T-MOBILE NORTHEAST LLC**

12050 BALTIMORE AVENUE  
 BELTSVILLE, MD 20705  
 PHONE: (240) 264-8600


7BAC319A  
 ST. MATHEW  
 2320 MAYFIELD AVE.  
 BALTIMORE, MD 21213

TITLE: **ROOF & EQUIPMENT LOCATION PLAN**

PROJECT NO: 1042.927

DESIGNER: M.M.E.


ENGINEER: C.S.

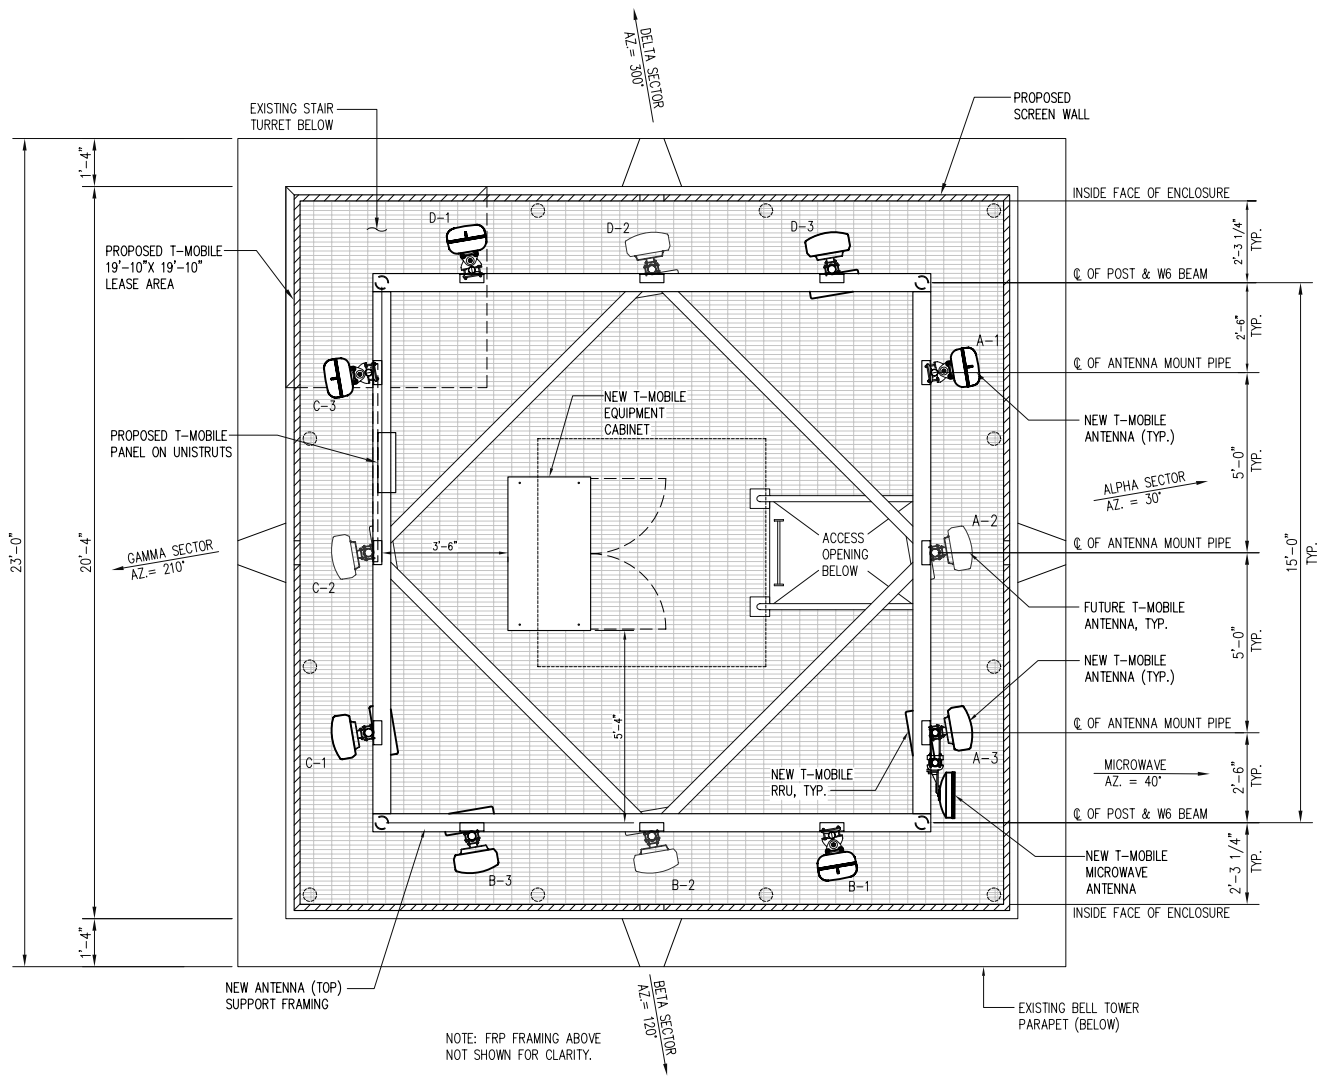

NOTE: FRP FRAMING ABOVE NOT SHOWN FOR CLARITY.

**EQUIPMENT LAYOUT PLAN**

SCALE: 3/16"=1'-0"

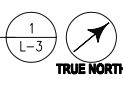

6600 Rockledge Drive, Suite 550  
 BETHESDA, MD 20817  
 PHONE: (202)408-0960  
 FAX: (202)408-0961

SUBMITTALS		
DATE	DESCRIPTION	REV.
03-28-17	LEASE EXHIBIT REVIEW	A
06-09-17	LEASE EXHIBIT	B


**T-MOBILE NORTHEAST LLC**

12050 BALTIMORE AVENUE  
 BELTSVILLE, MD 20705  
 PHONE: (240) 264-8600

**7BAC319A  
 ST. MATHEW  
 2320 MAYFIELD AVE.  
 BALTIMORE, MD 21213**

TITLE: **EQUIPMENT LAYOUT PLAN**

PROJECT NO: 1042.927  
 DESIGNER: W.A. ENGINEER: C.S.

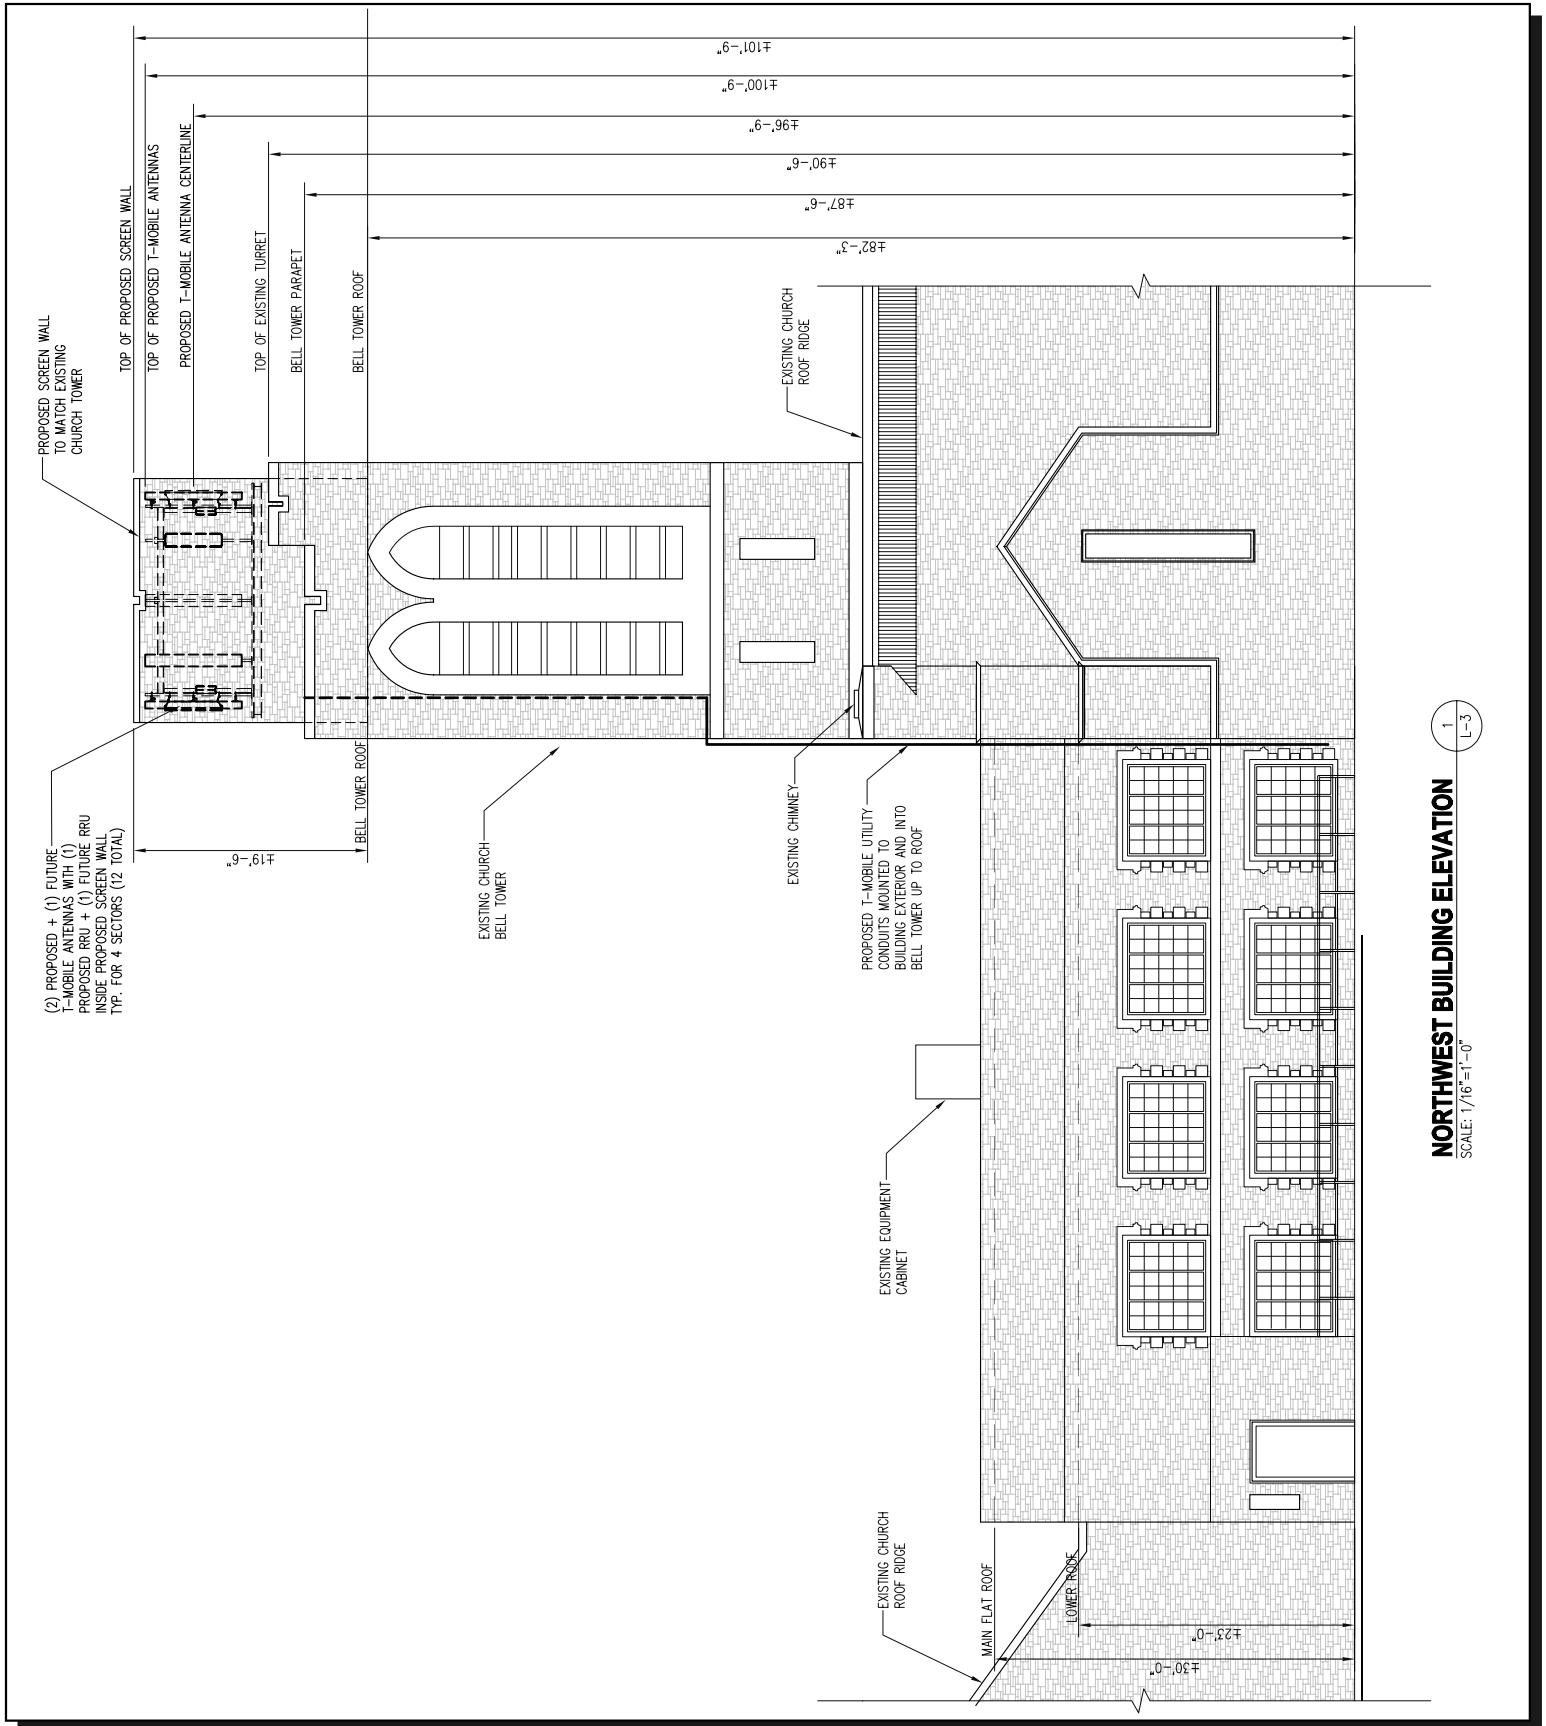

1  
L-3

**NORTHWEST BUILDING ELEVATION**

SCALE: 1/16"=1'-0"



6600 Rockledge Drive, Suite 550  
BETHESDA, MD 20817  
PHONE: (202)408-0960  
FAX: (202)408-0961

**SUBMITTALS**

DATE	DESCRIPTION	REV.
03-28-17	LEASE EXHIBIT REVIEW	A
06-09-17	LEASE EXHIBIT	B

**T-MOBILE NORTHEAST LLC**

12050 BALTIMORE AVENUE  
BELTSVILLE, MD 20705  
PHONE: (240) 264-8600

**7BAC319A  
ST. MATHEW  
2320 MAYFIELD AVE.  
BALTIMORE, MD 21213**

**TITLE:  
NORTHWEST BUILDING  
ELEVATION**

PROJECT NO: 1042.927

DESIGNER: M.M.E.

ENGINEER: C.S.